


wniosek nr 01

obręb Pobiednik Wielki



X = 5550000

Y = 7443150

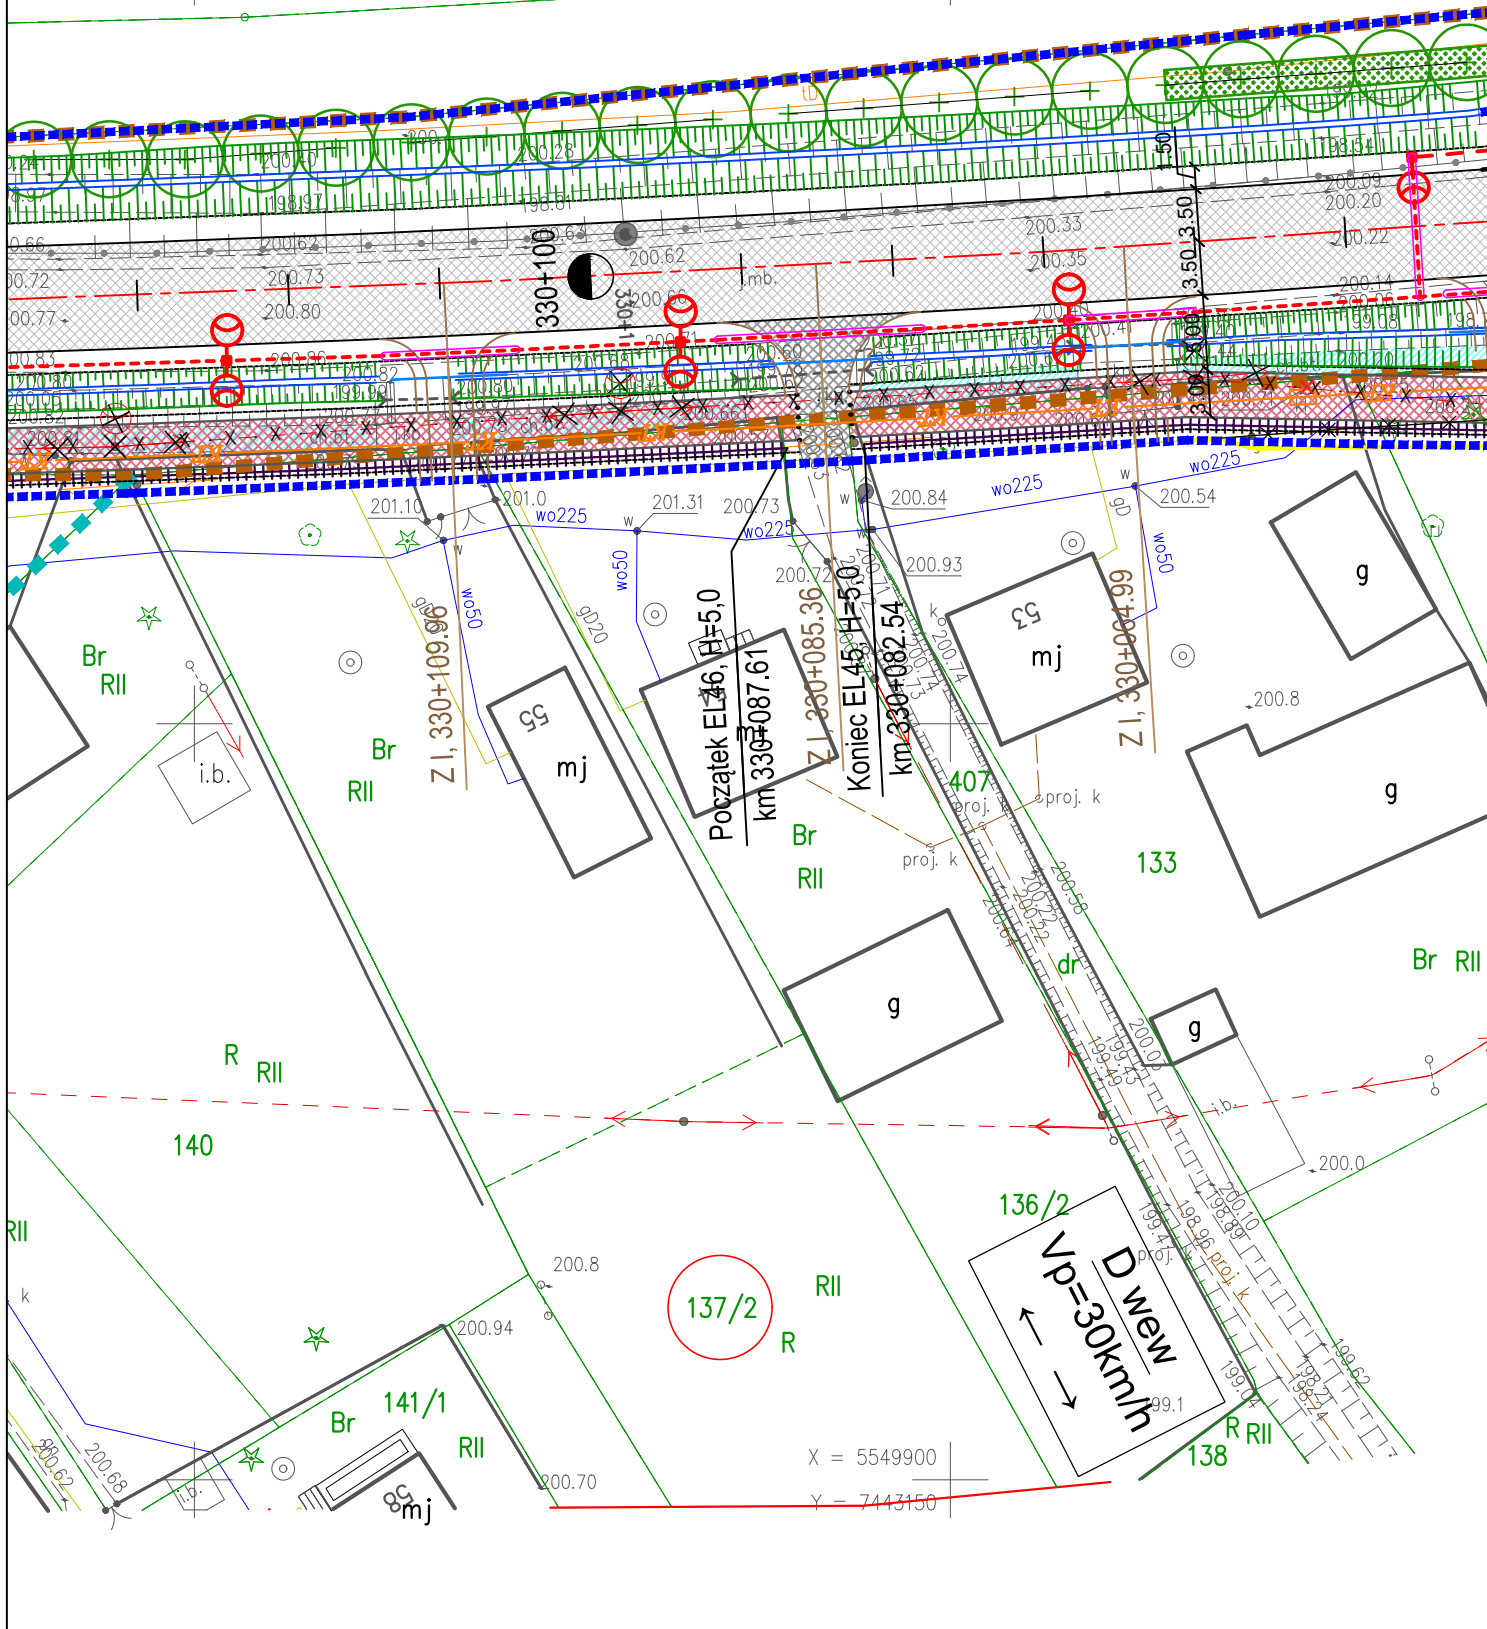

X = 5549900

Y = 7443150

wniosek nr 02

wniosek nr 03


200.6



obręb Pobiednik Wielki

X = 5550000


Y = 7443050

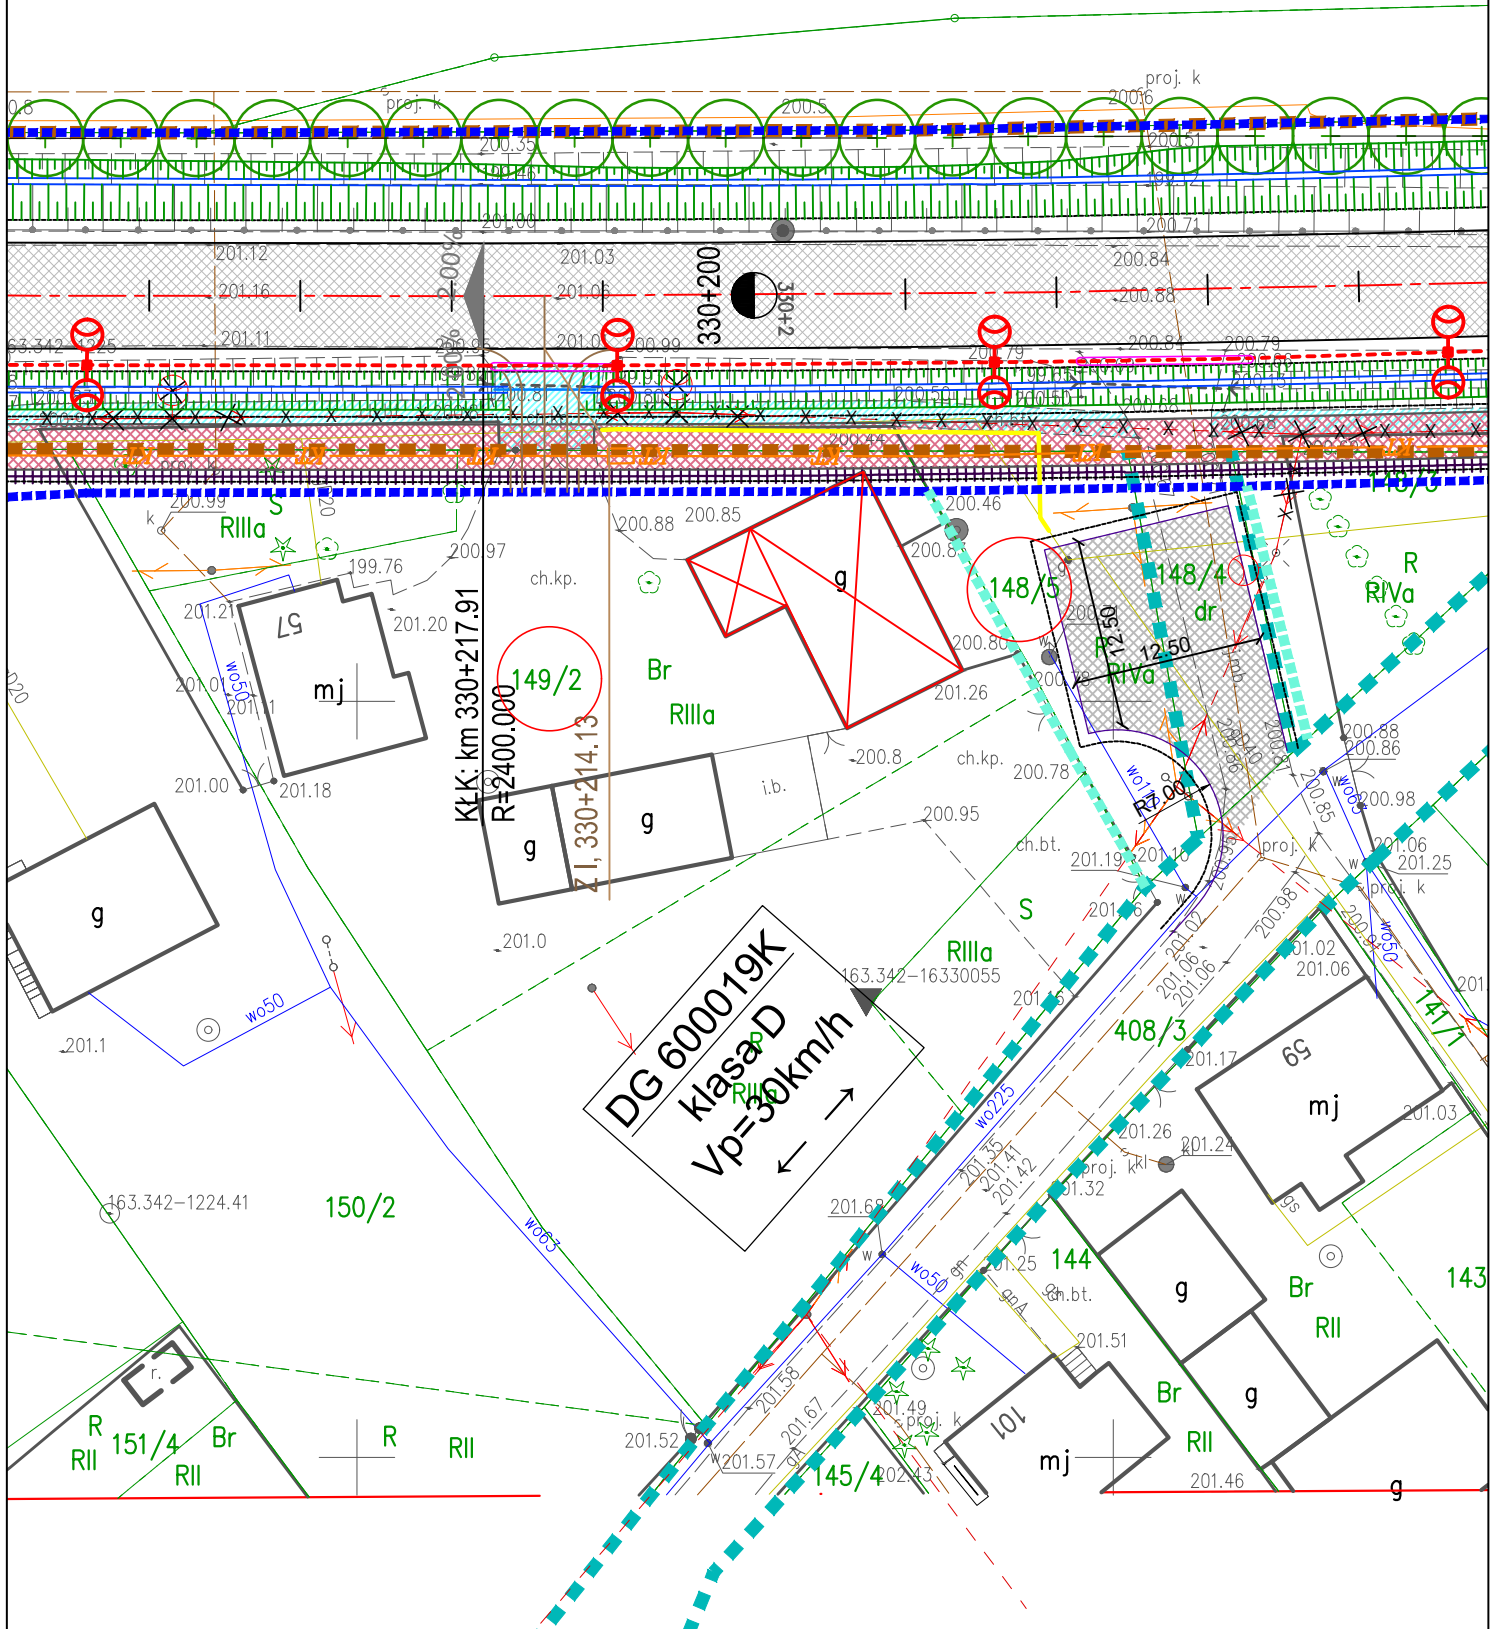

wniosek nr 04

wniosek nr 06

obręb Pobiednik Wielki

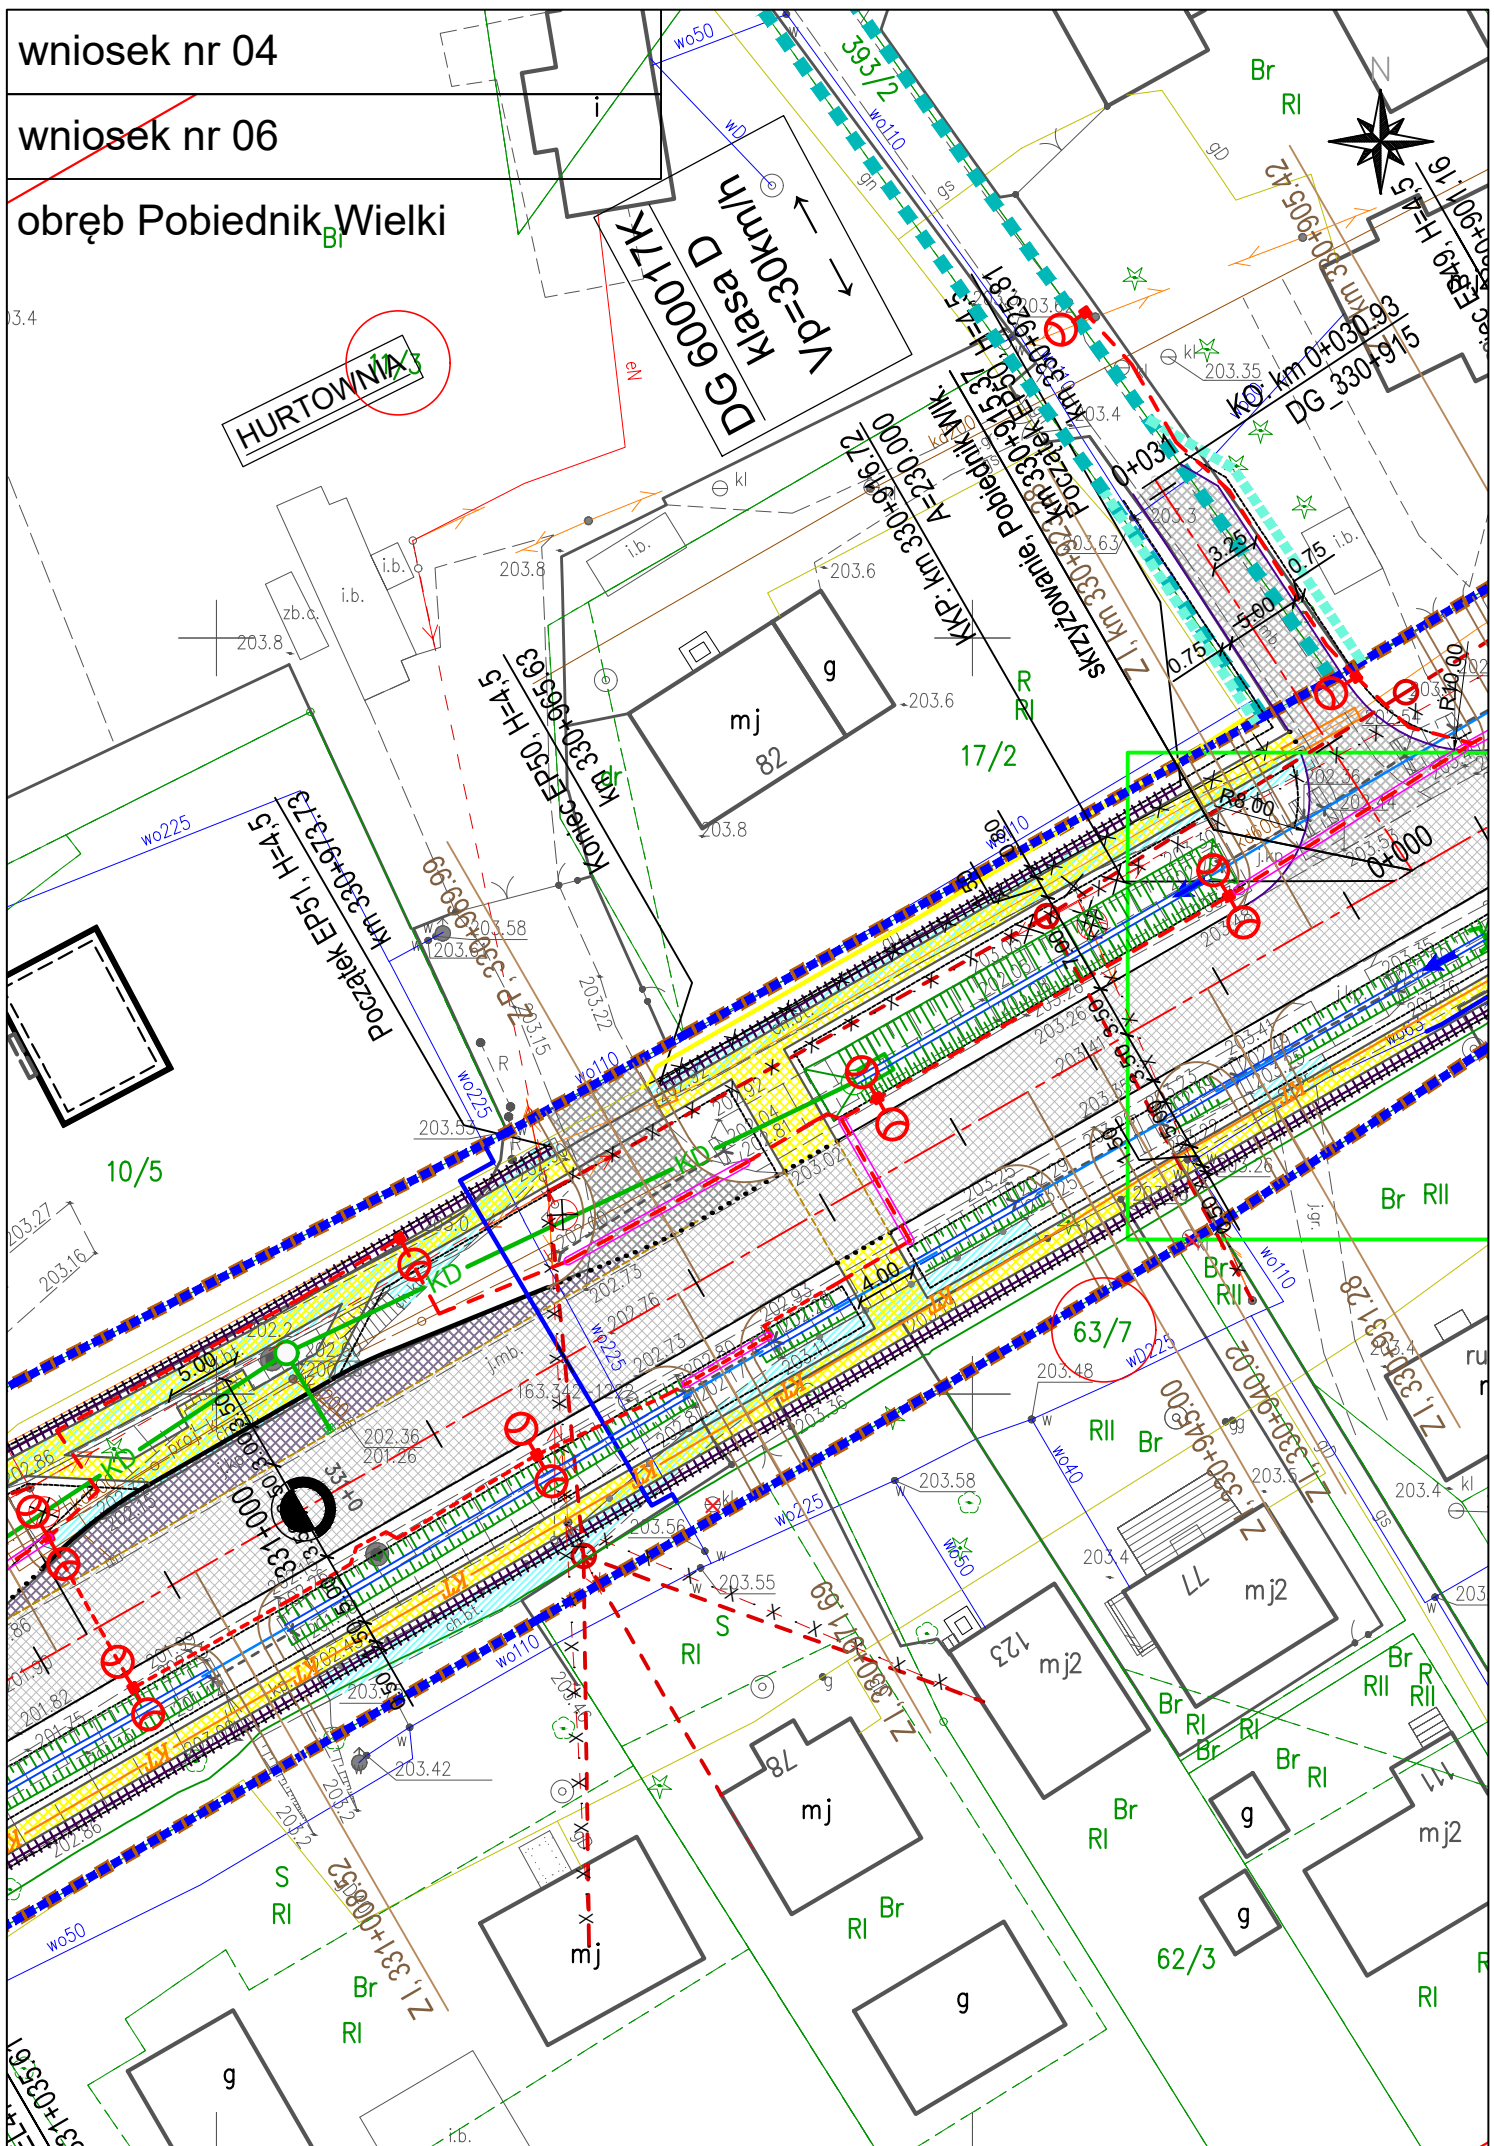

wniosek nr 05

obręb Pobiednik Wielki


200.2



X = 5550100
Y = 7443800



KŁ.K: km 329+380.22
250000.000

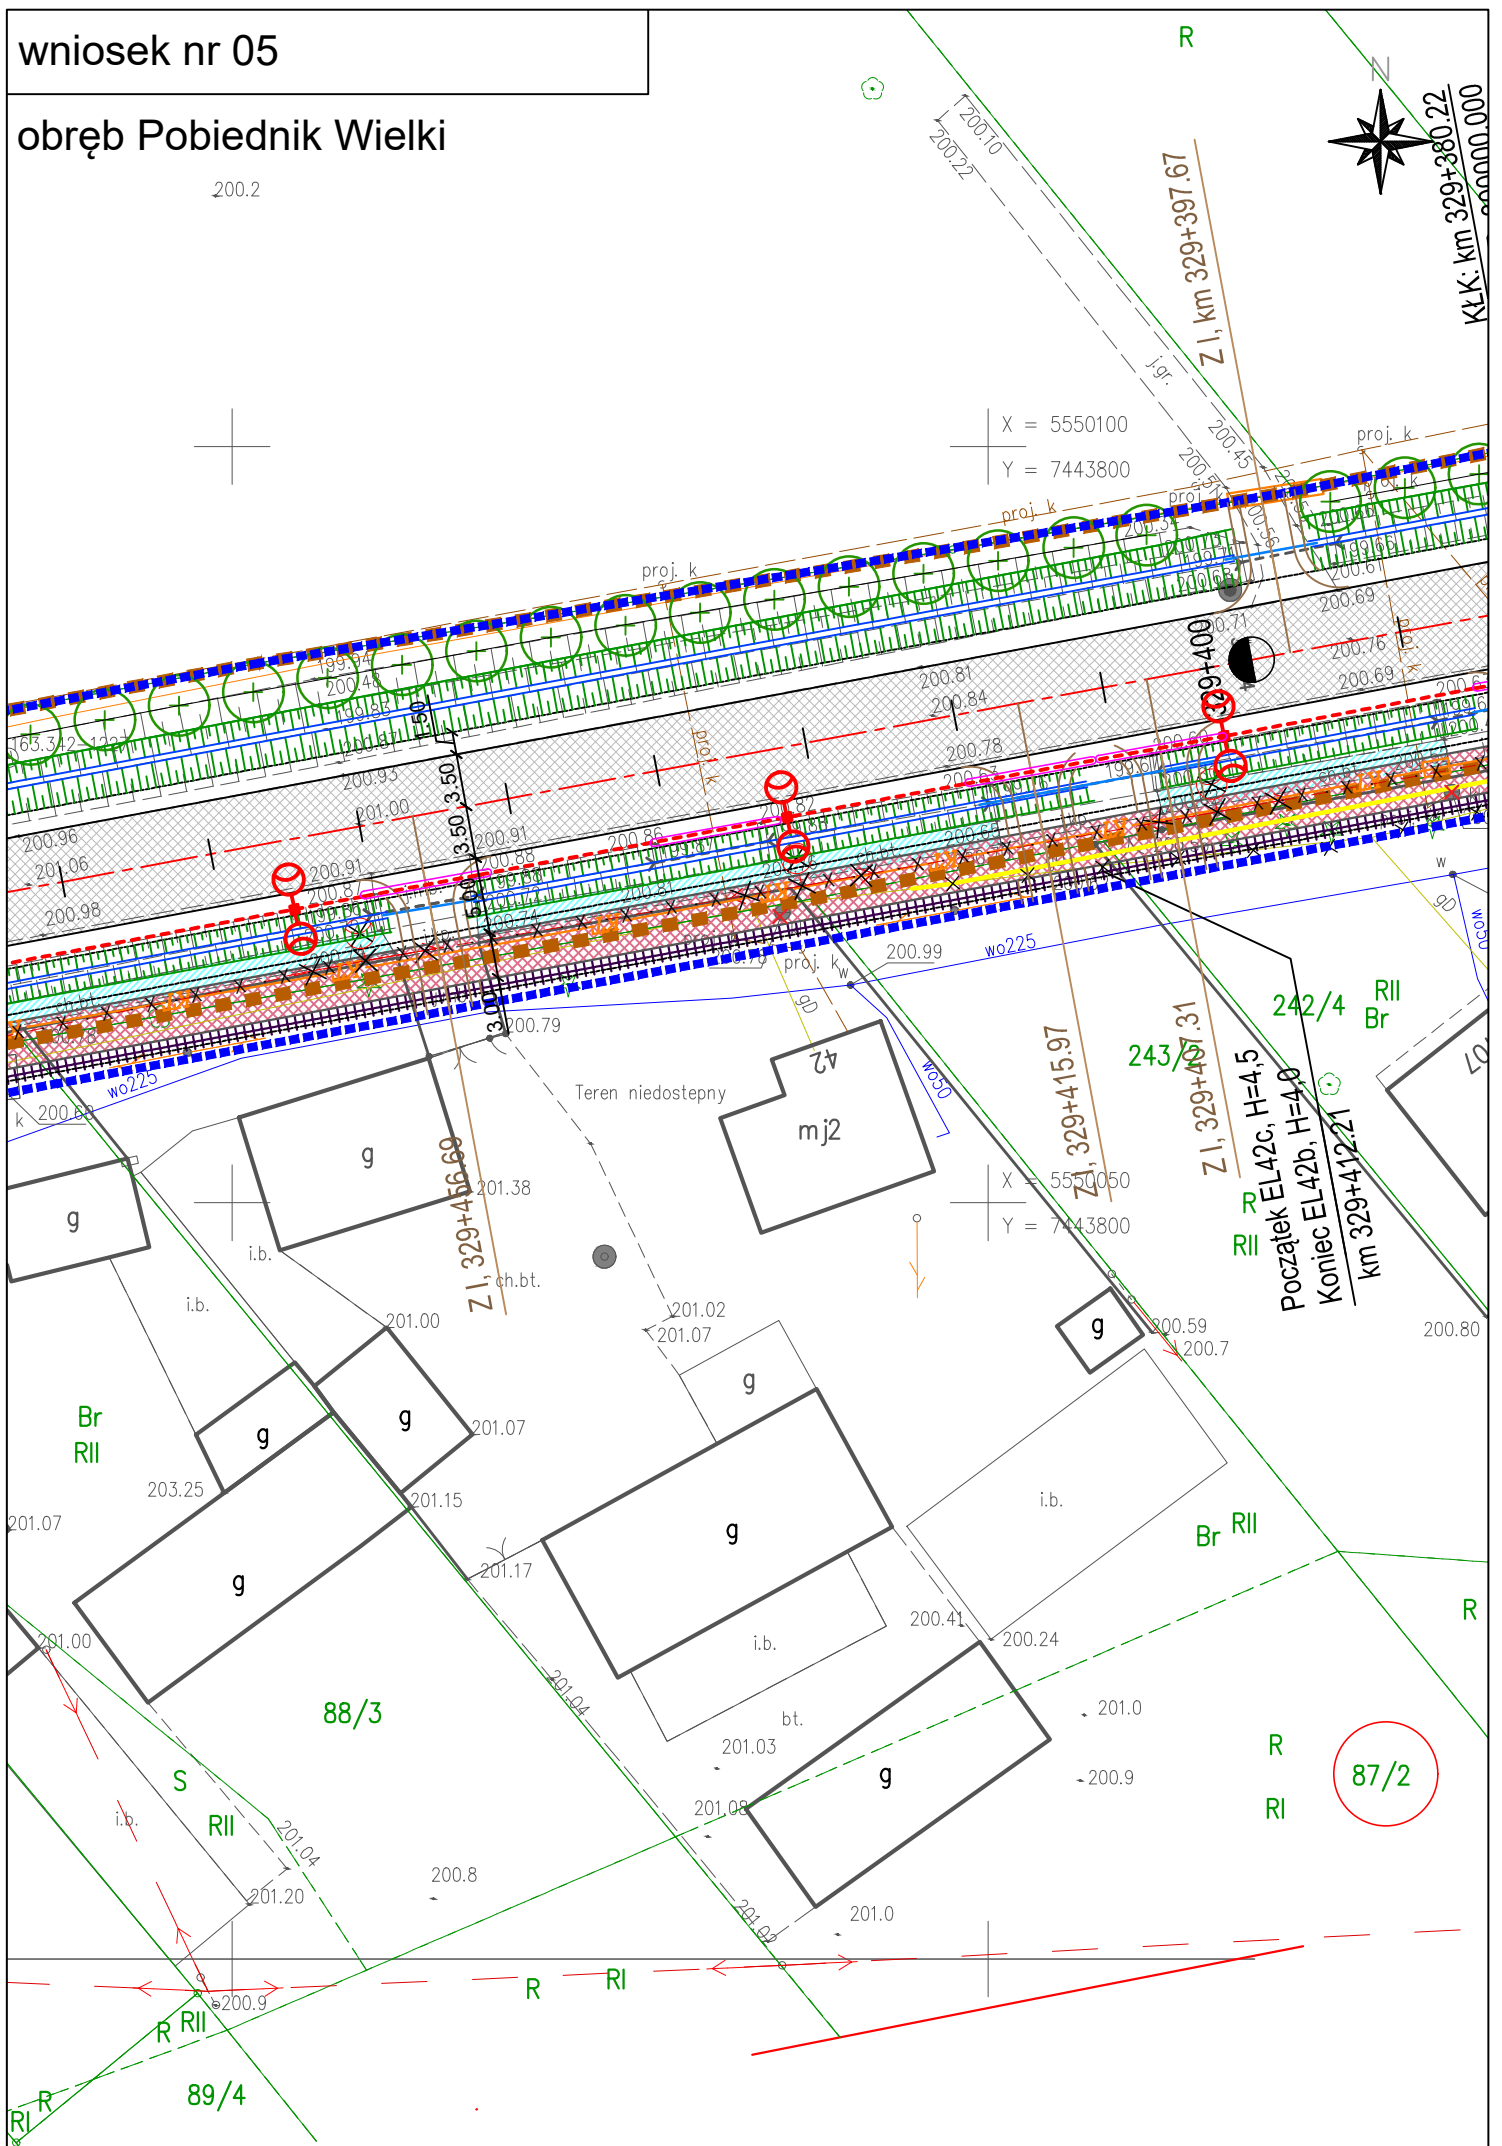

Teren niedostępny

X = 5550050
Y = 7443800

Początek EL42c, H=4,5
Koniec EL42b, H=4,0
Z I, 329+401.31
Z I, 329+412.21
km 329+412.21

88/3

87/2

89/4

