


wniosek nr 00/11

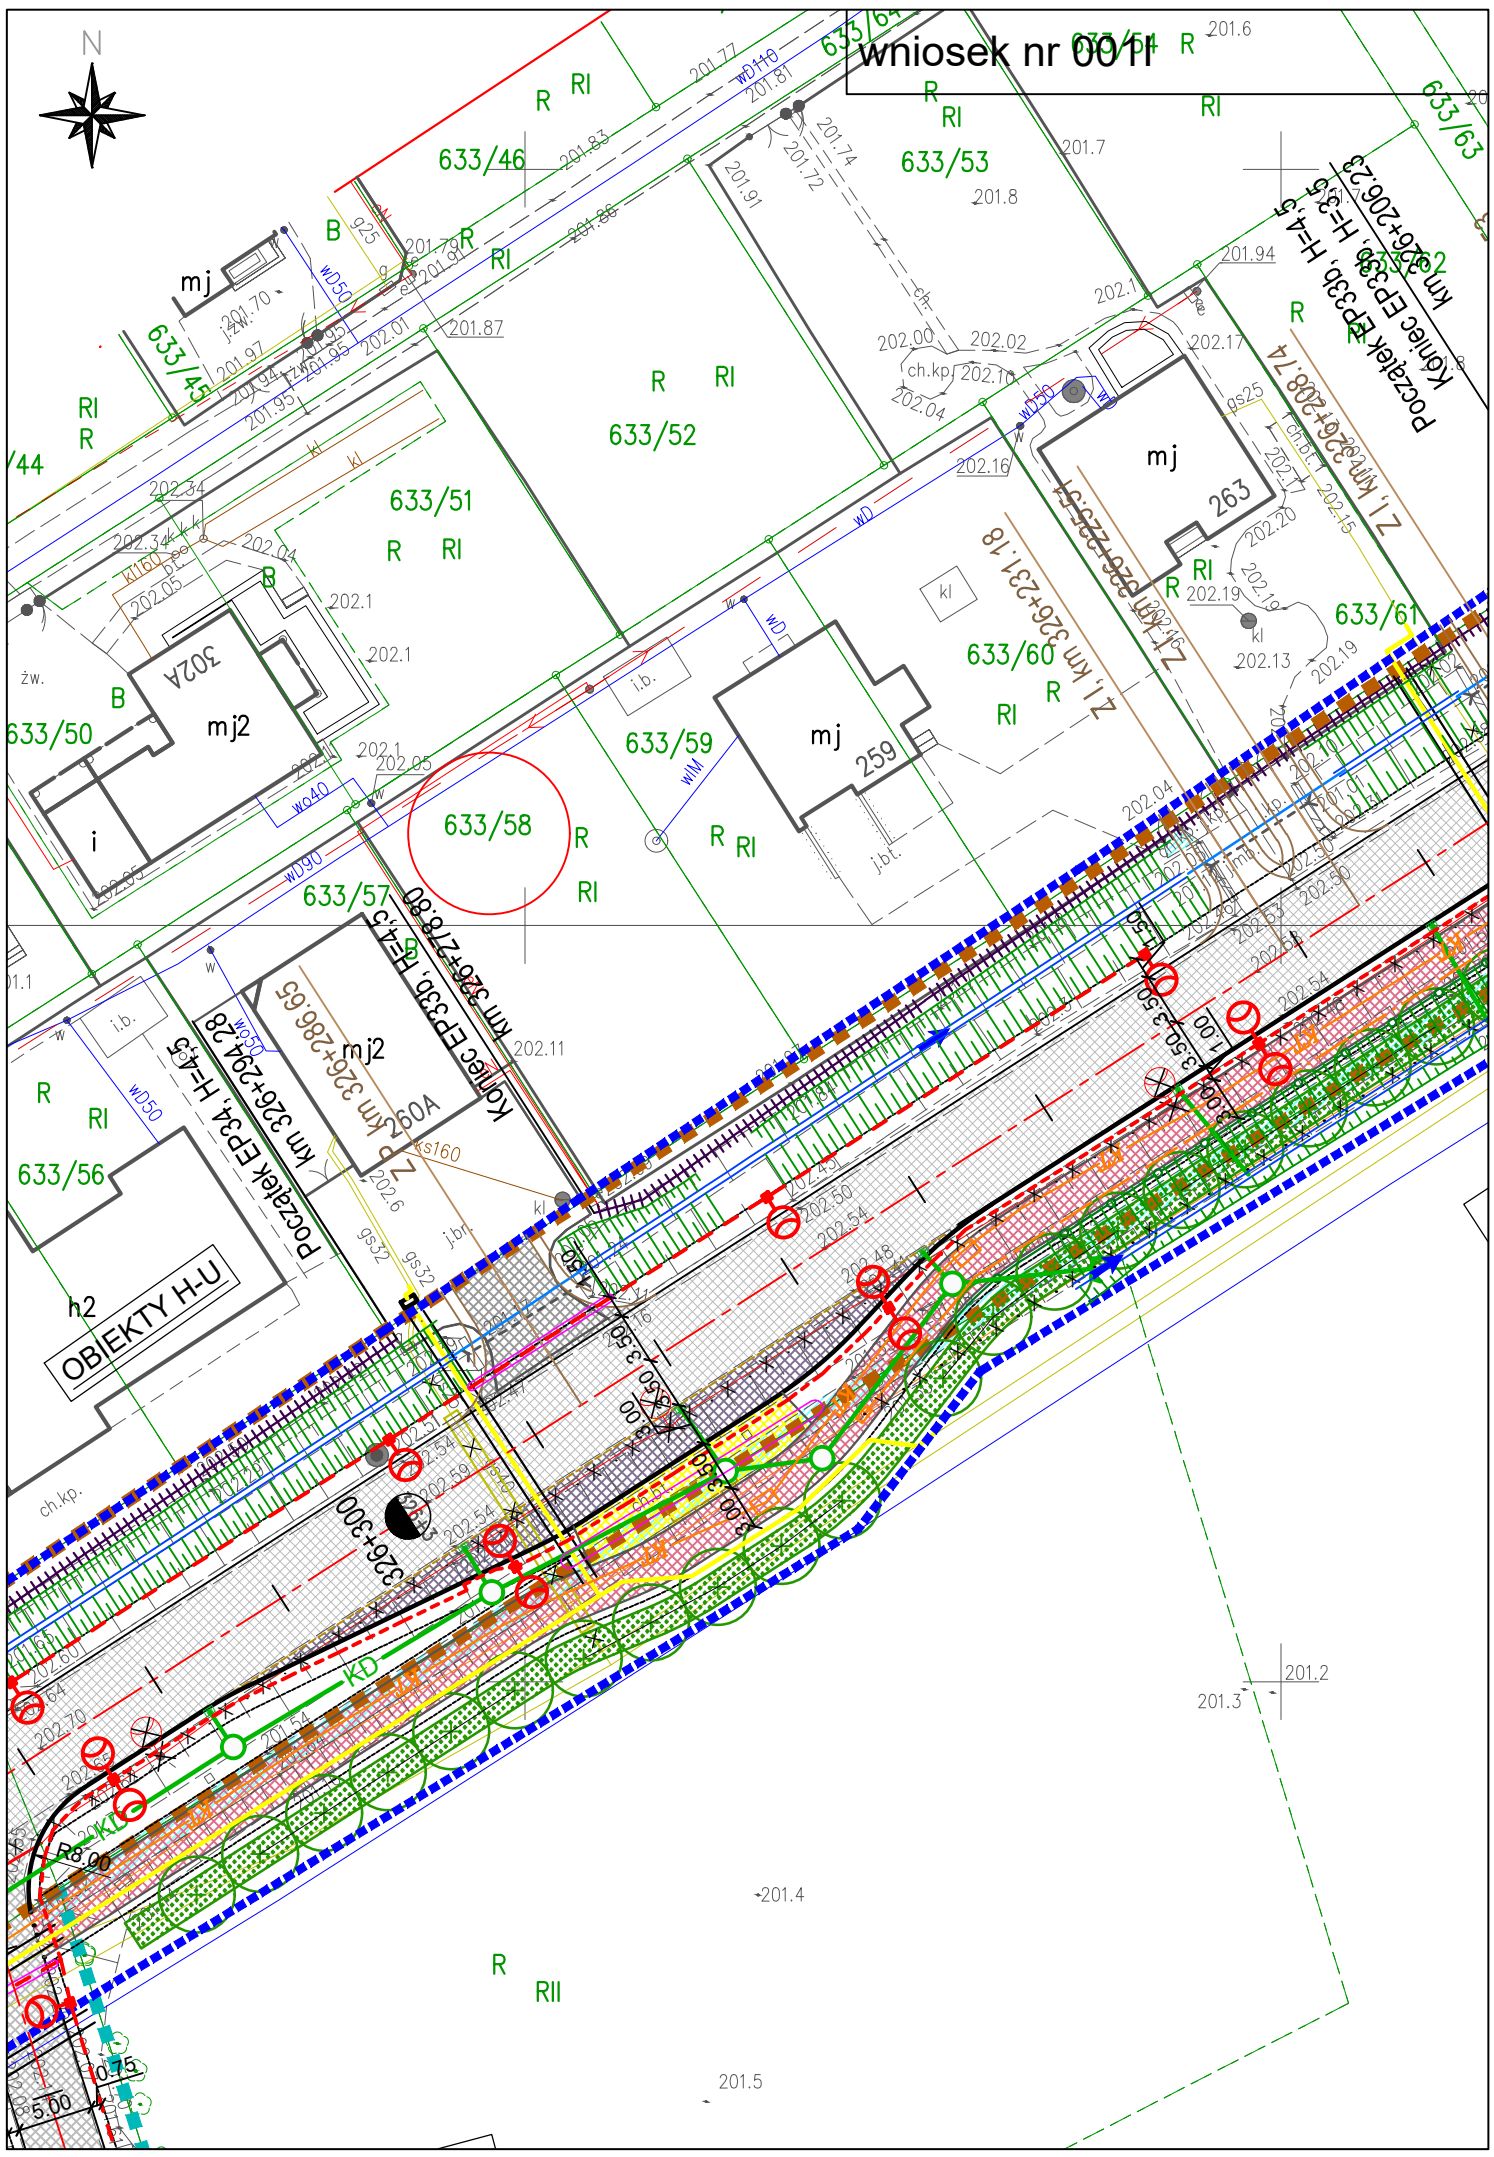



OBIEKTY H-U

633/58


-201.4

201.5


201.3 201.2

wniosek nr 002I

wniosek nr 004I

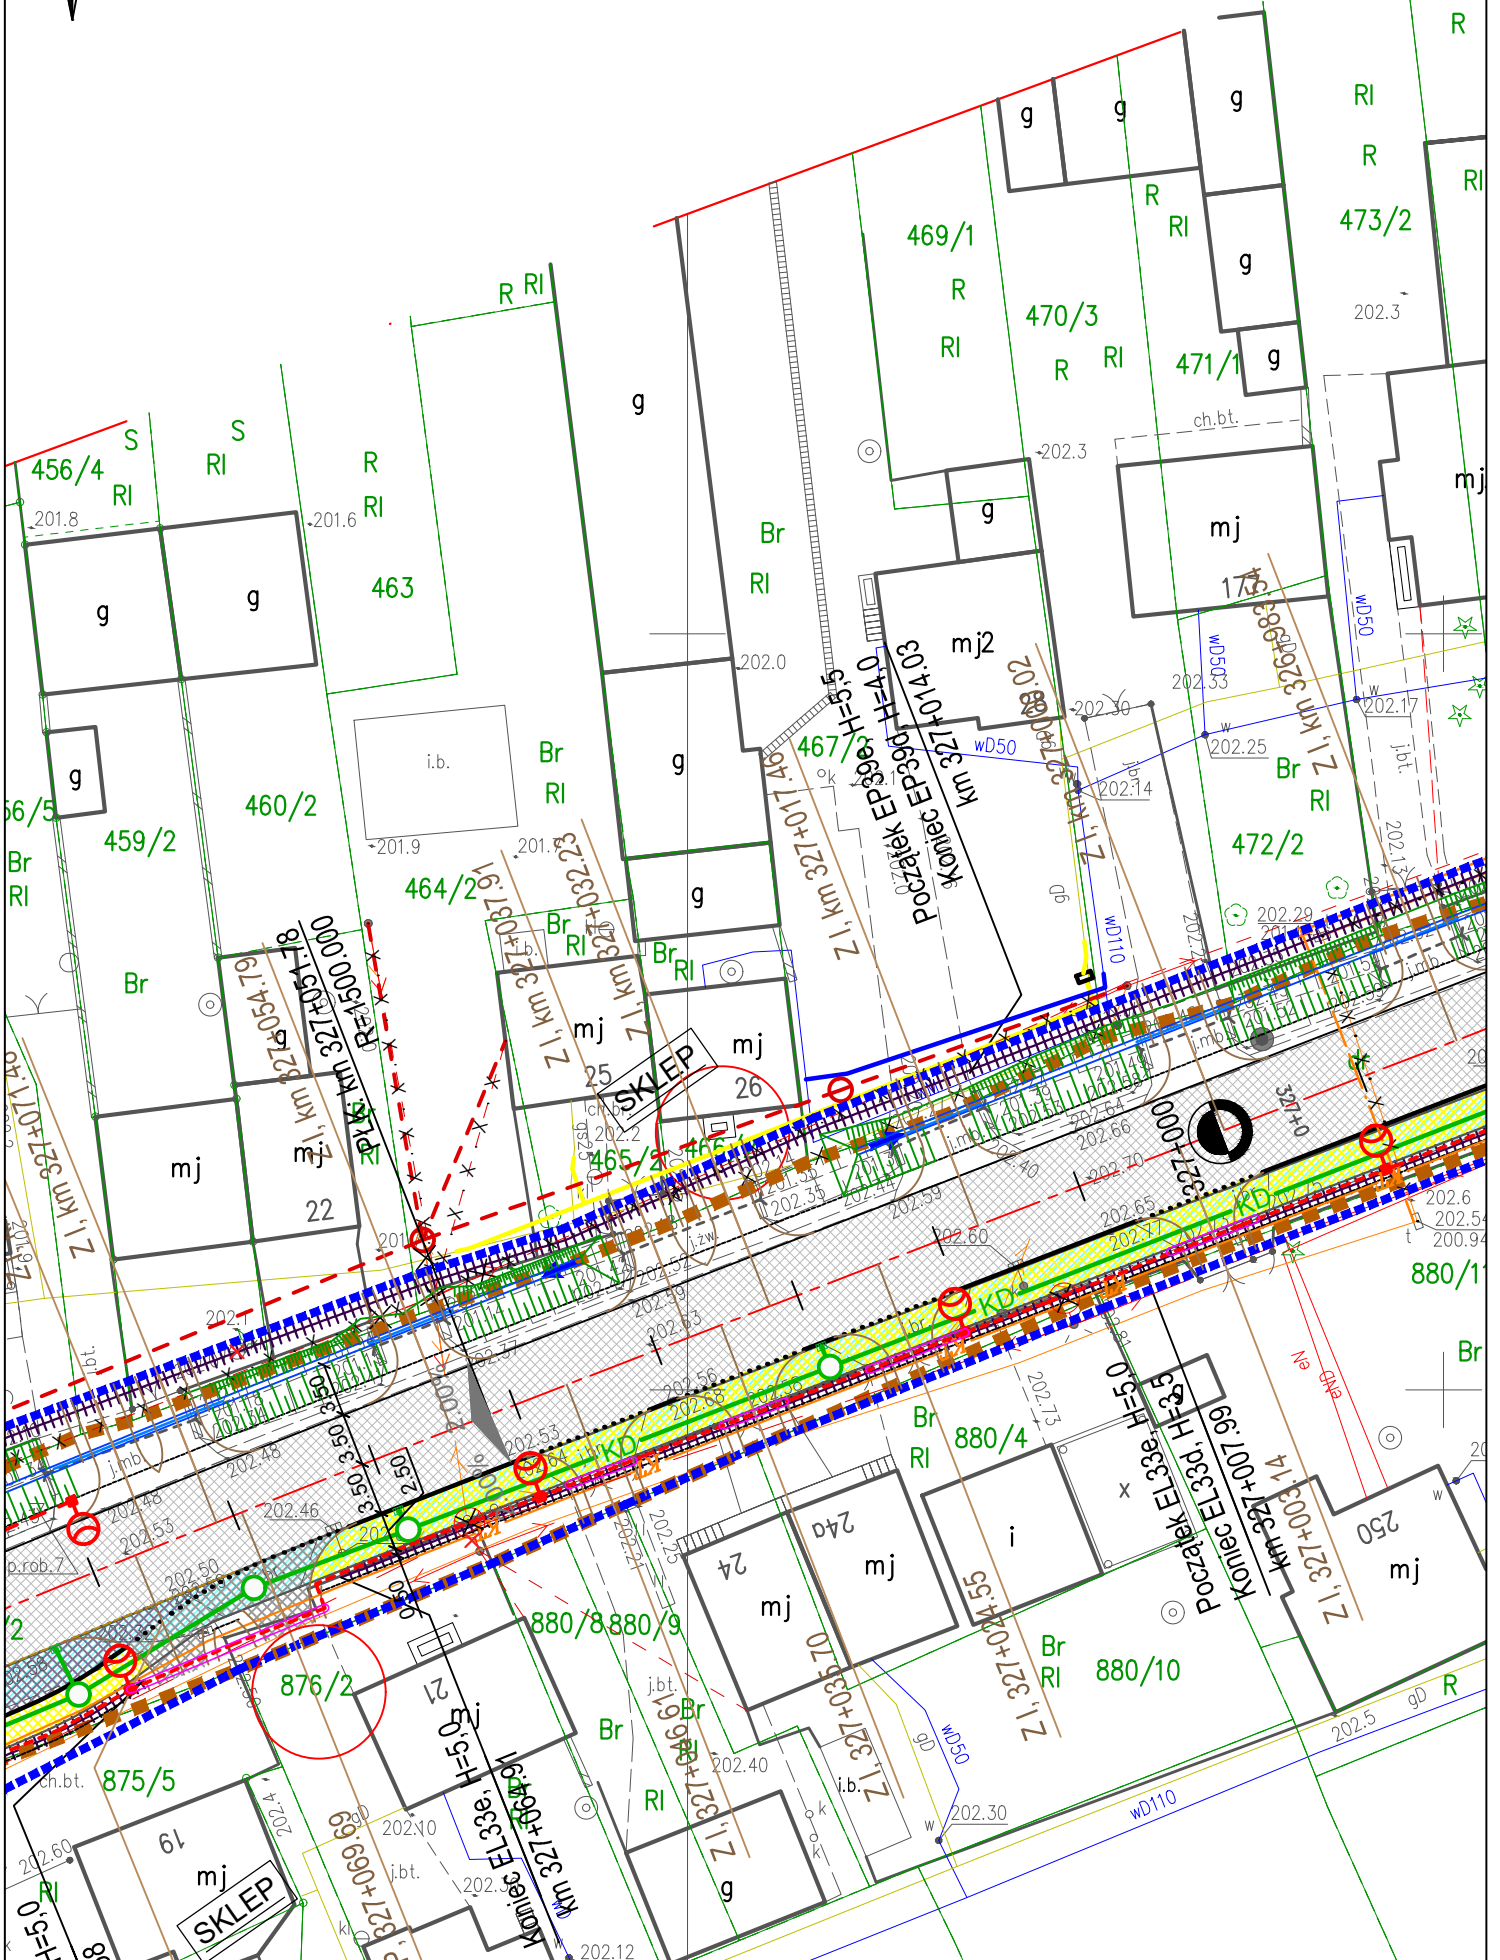

wniosek nr 0031

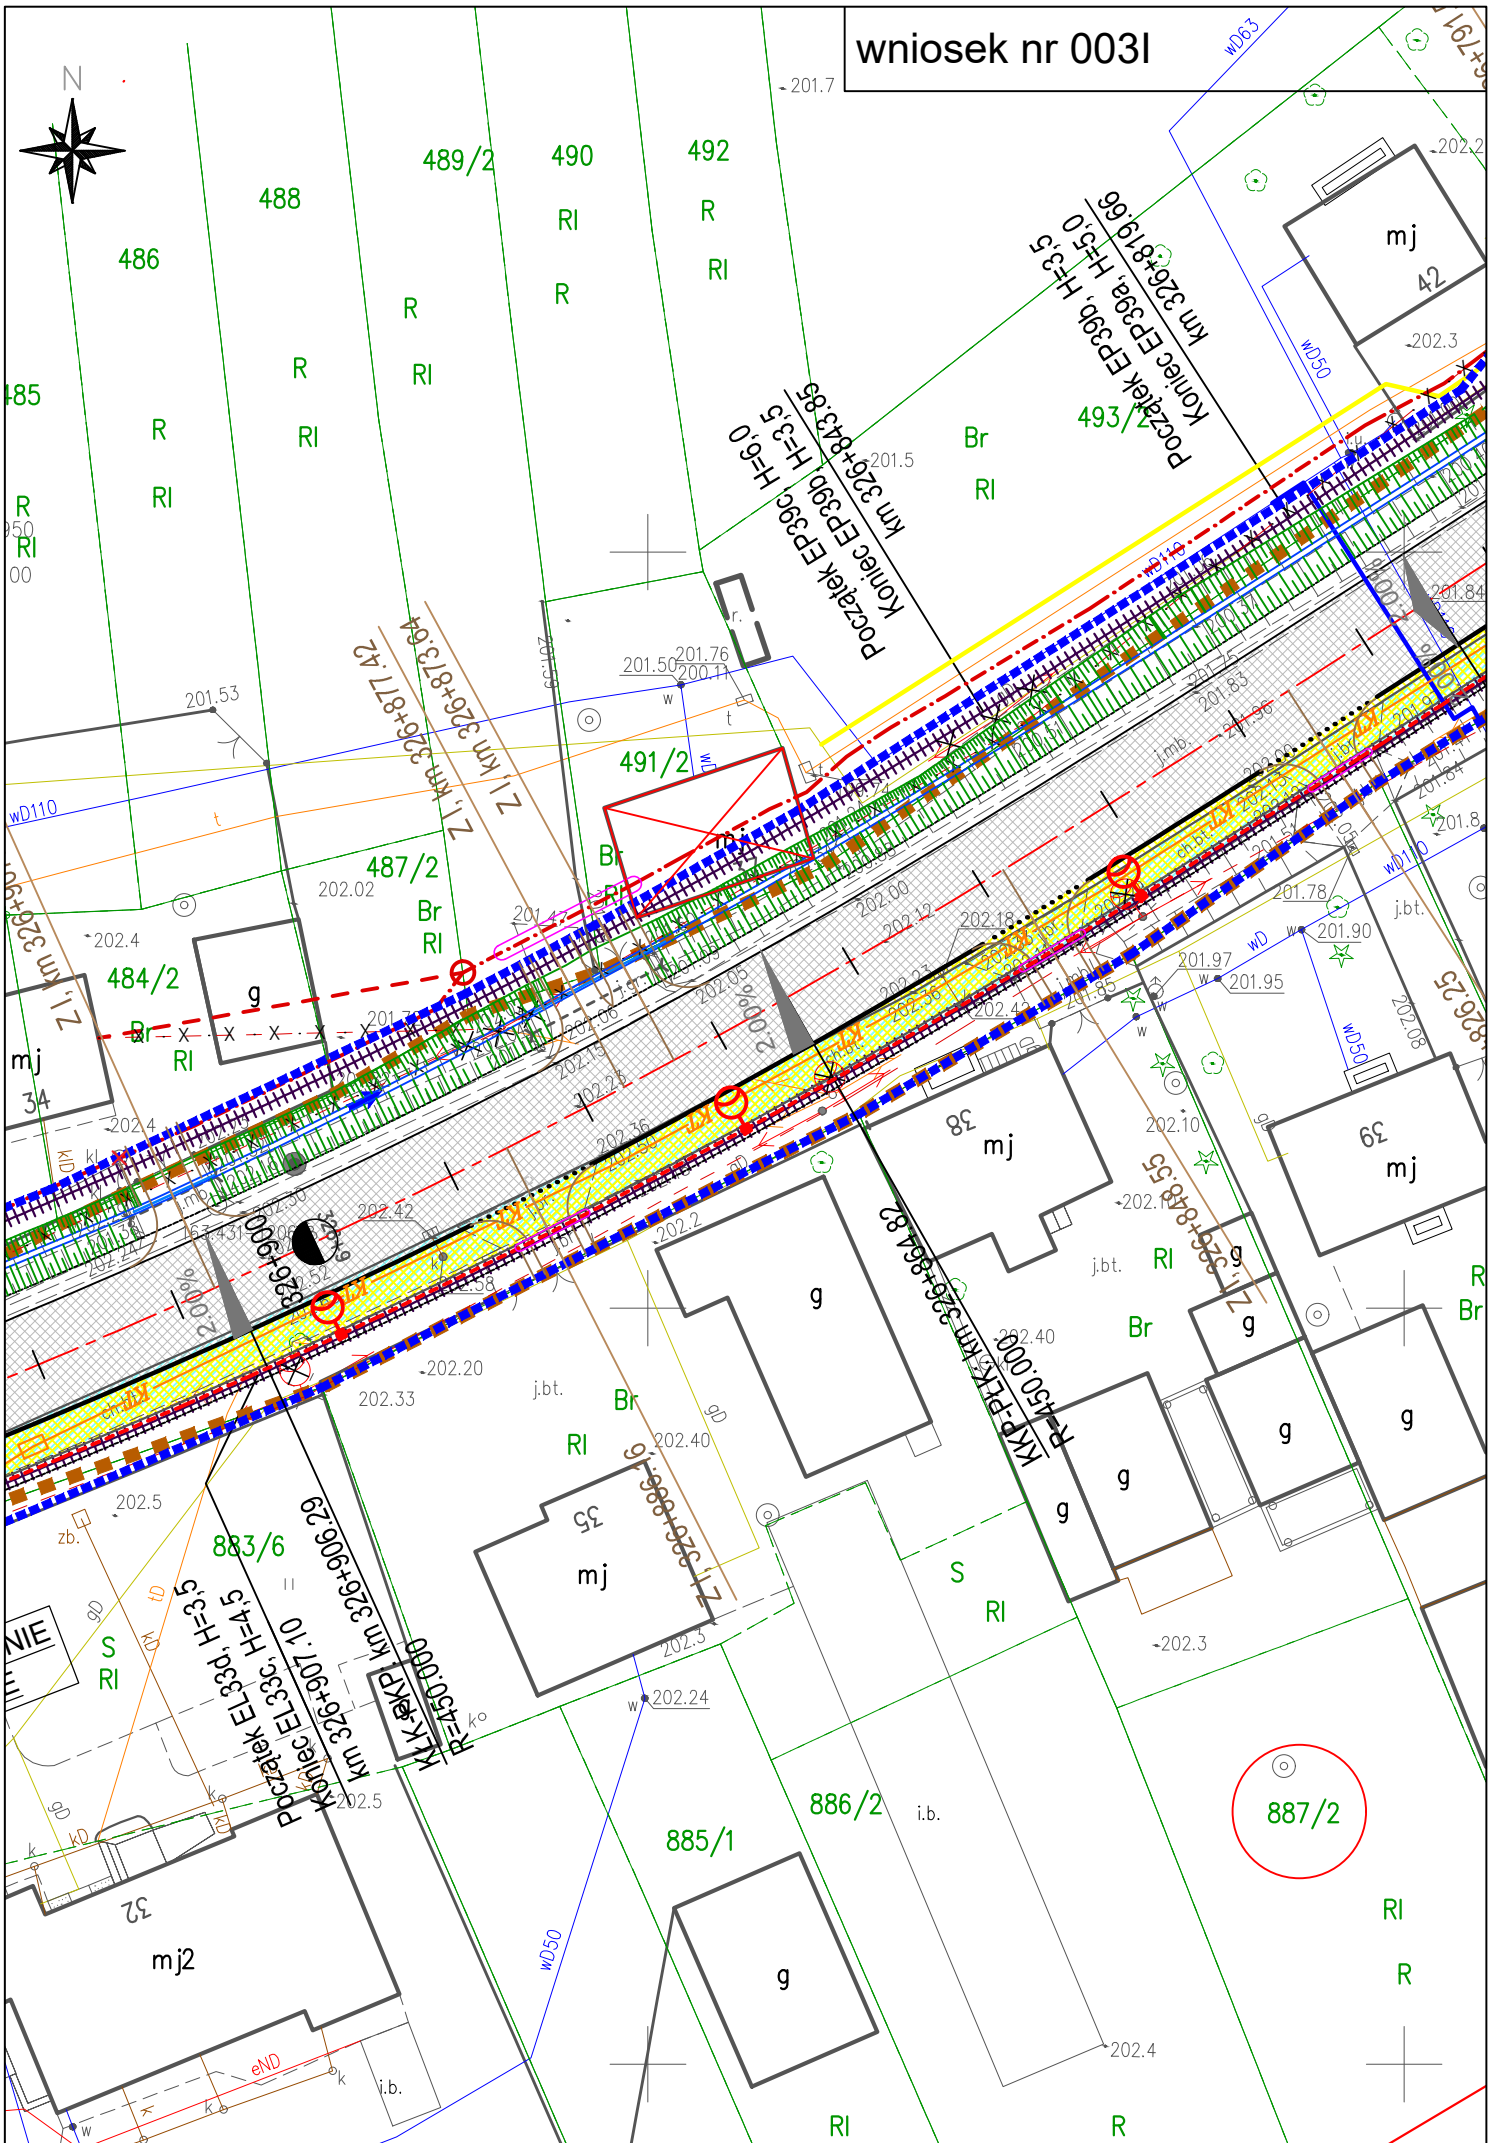

887/2

wniosek nr 0051
i.b. RI RI
wniosek nr 0101



DP 1266K
klasa Z
Vp = 60 km/h
Gnatowice -
Koniusza - Igotomia

452/7


X = 5550850
Y = 7445550

Teren niedostępny
Właściciel nie zgodził się
na pomiar budynku
j.bt.


391/7
RII

Br
PkK: km 0+029.65
R=128.000

SKLEP
DG km 0+031.00

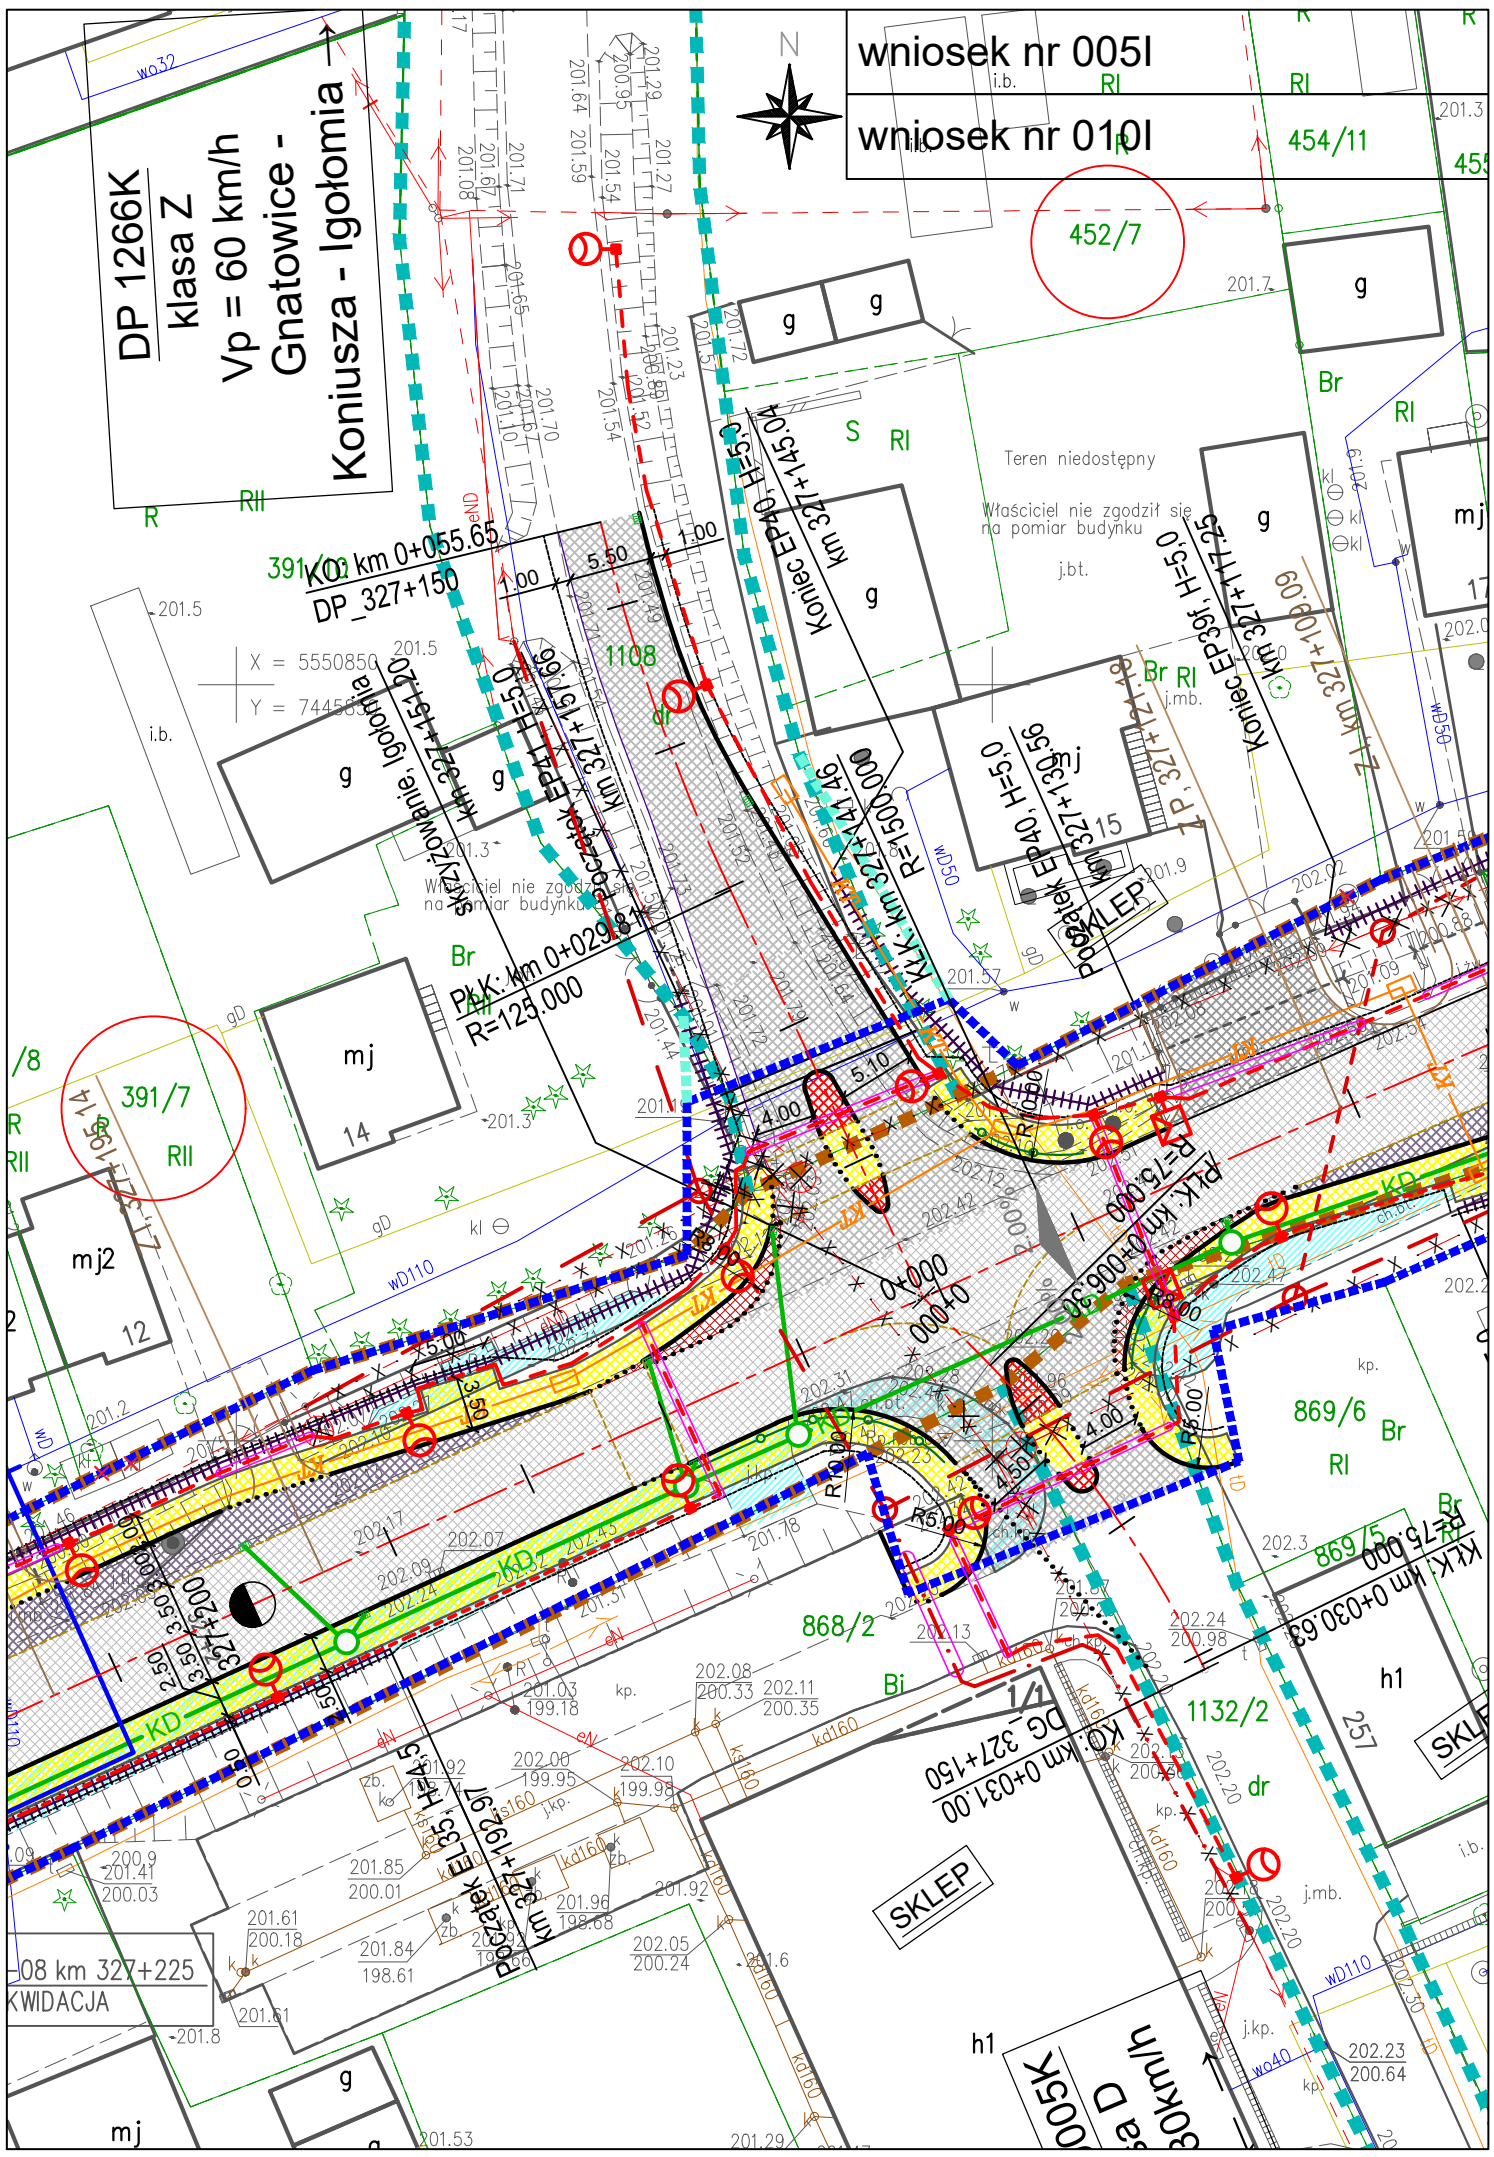

wpissek nr 0091

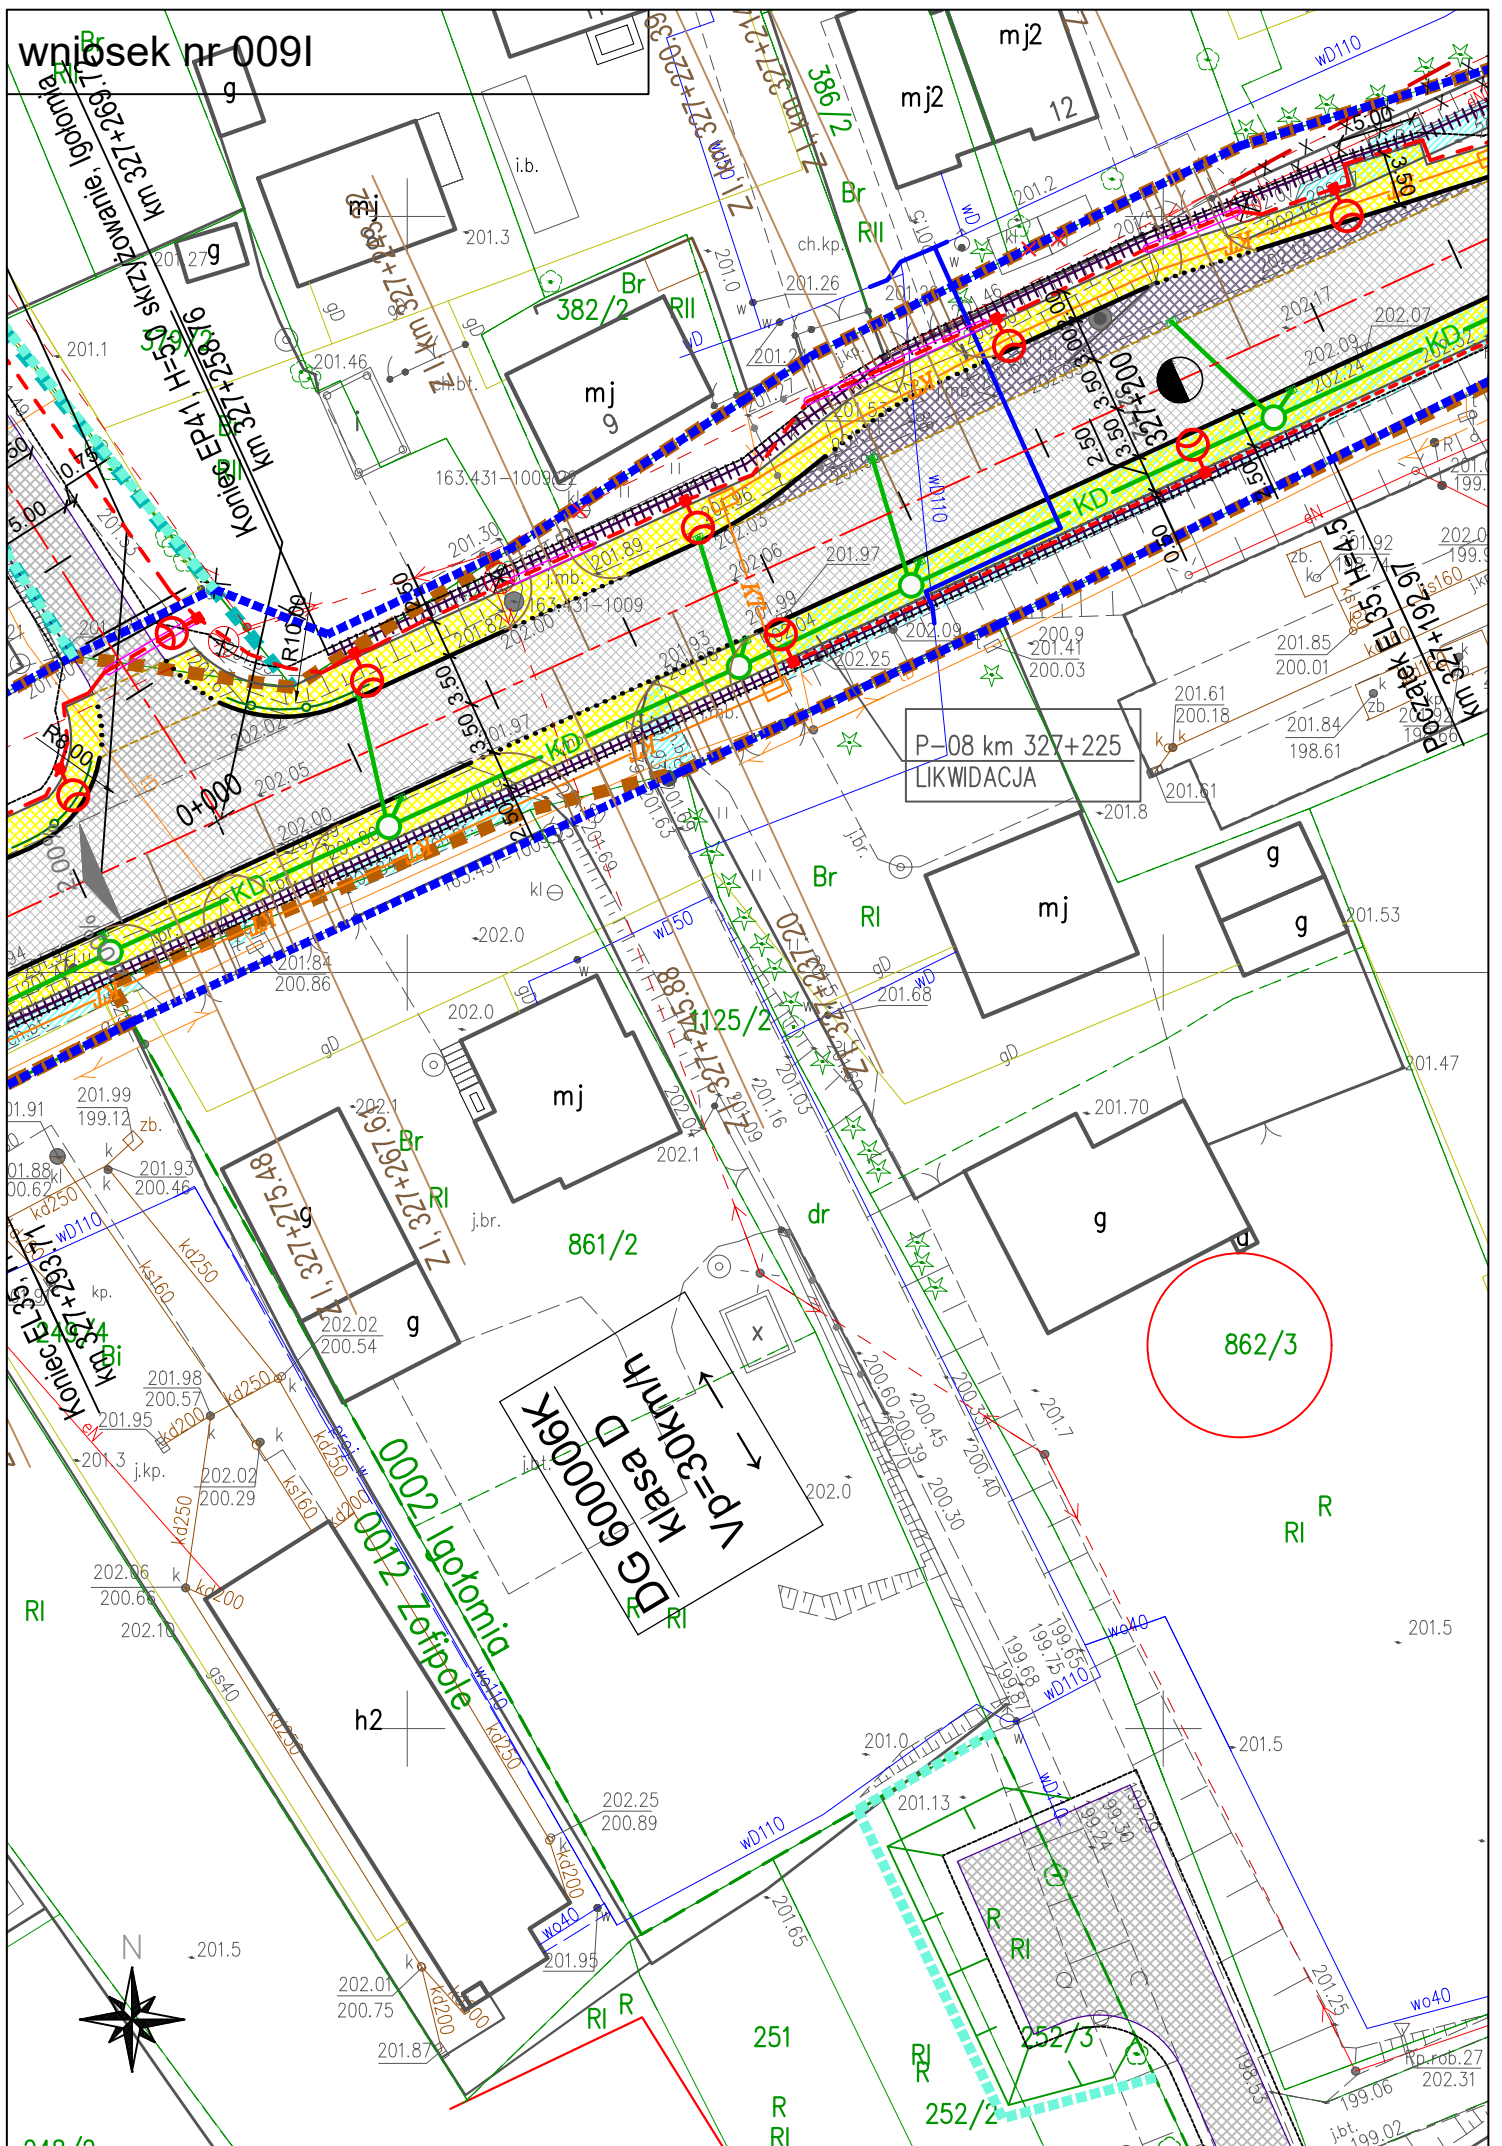

P-08 km 327+225
LIKWIDACJA

Klasa D VG 60006K
Vp=30km/h

Zefipole

862/3

